


HEGGLAND UTVIKLING AS <small>Industritoppen 17, 4848 Arendal - 909 45 745 niels@lyhne.no</small>	Takbjelker Sandå tomt 20 BRA 108 m ² - BYA 128 m ² Gnr. 220 Bnr. 33 Arendal kommune	Vedlegg E-1 1:50 - A3 22.09.2017 / NL
--	--	--

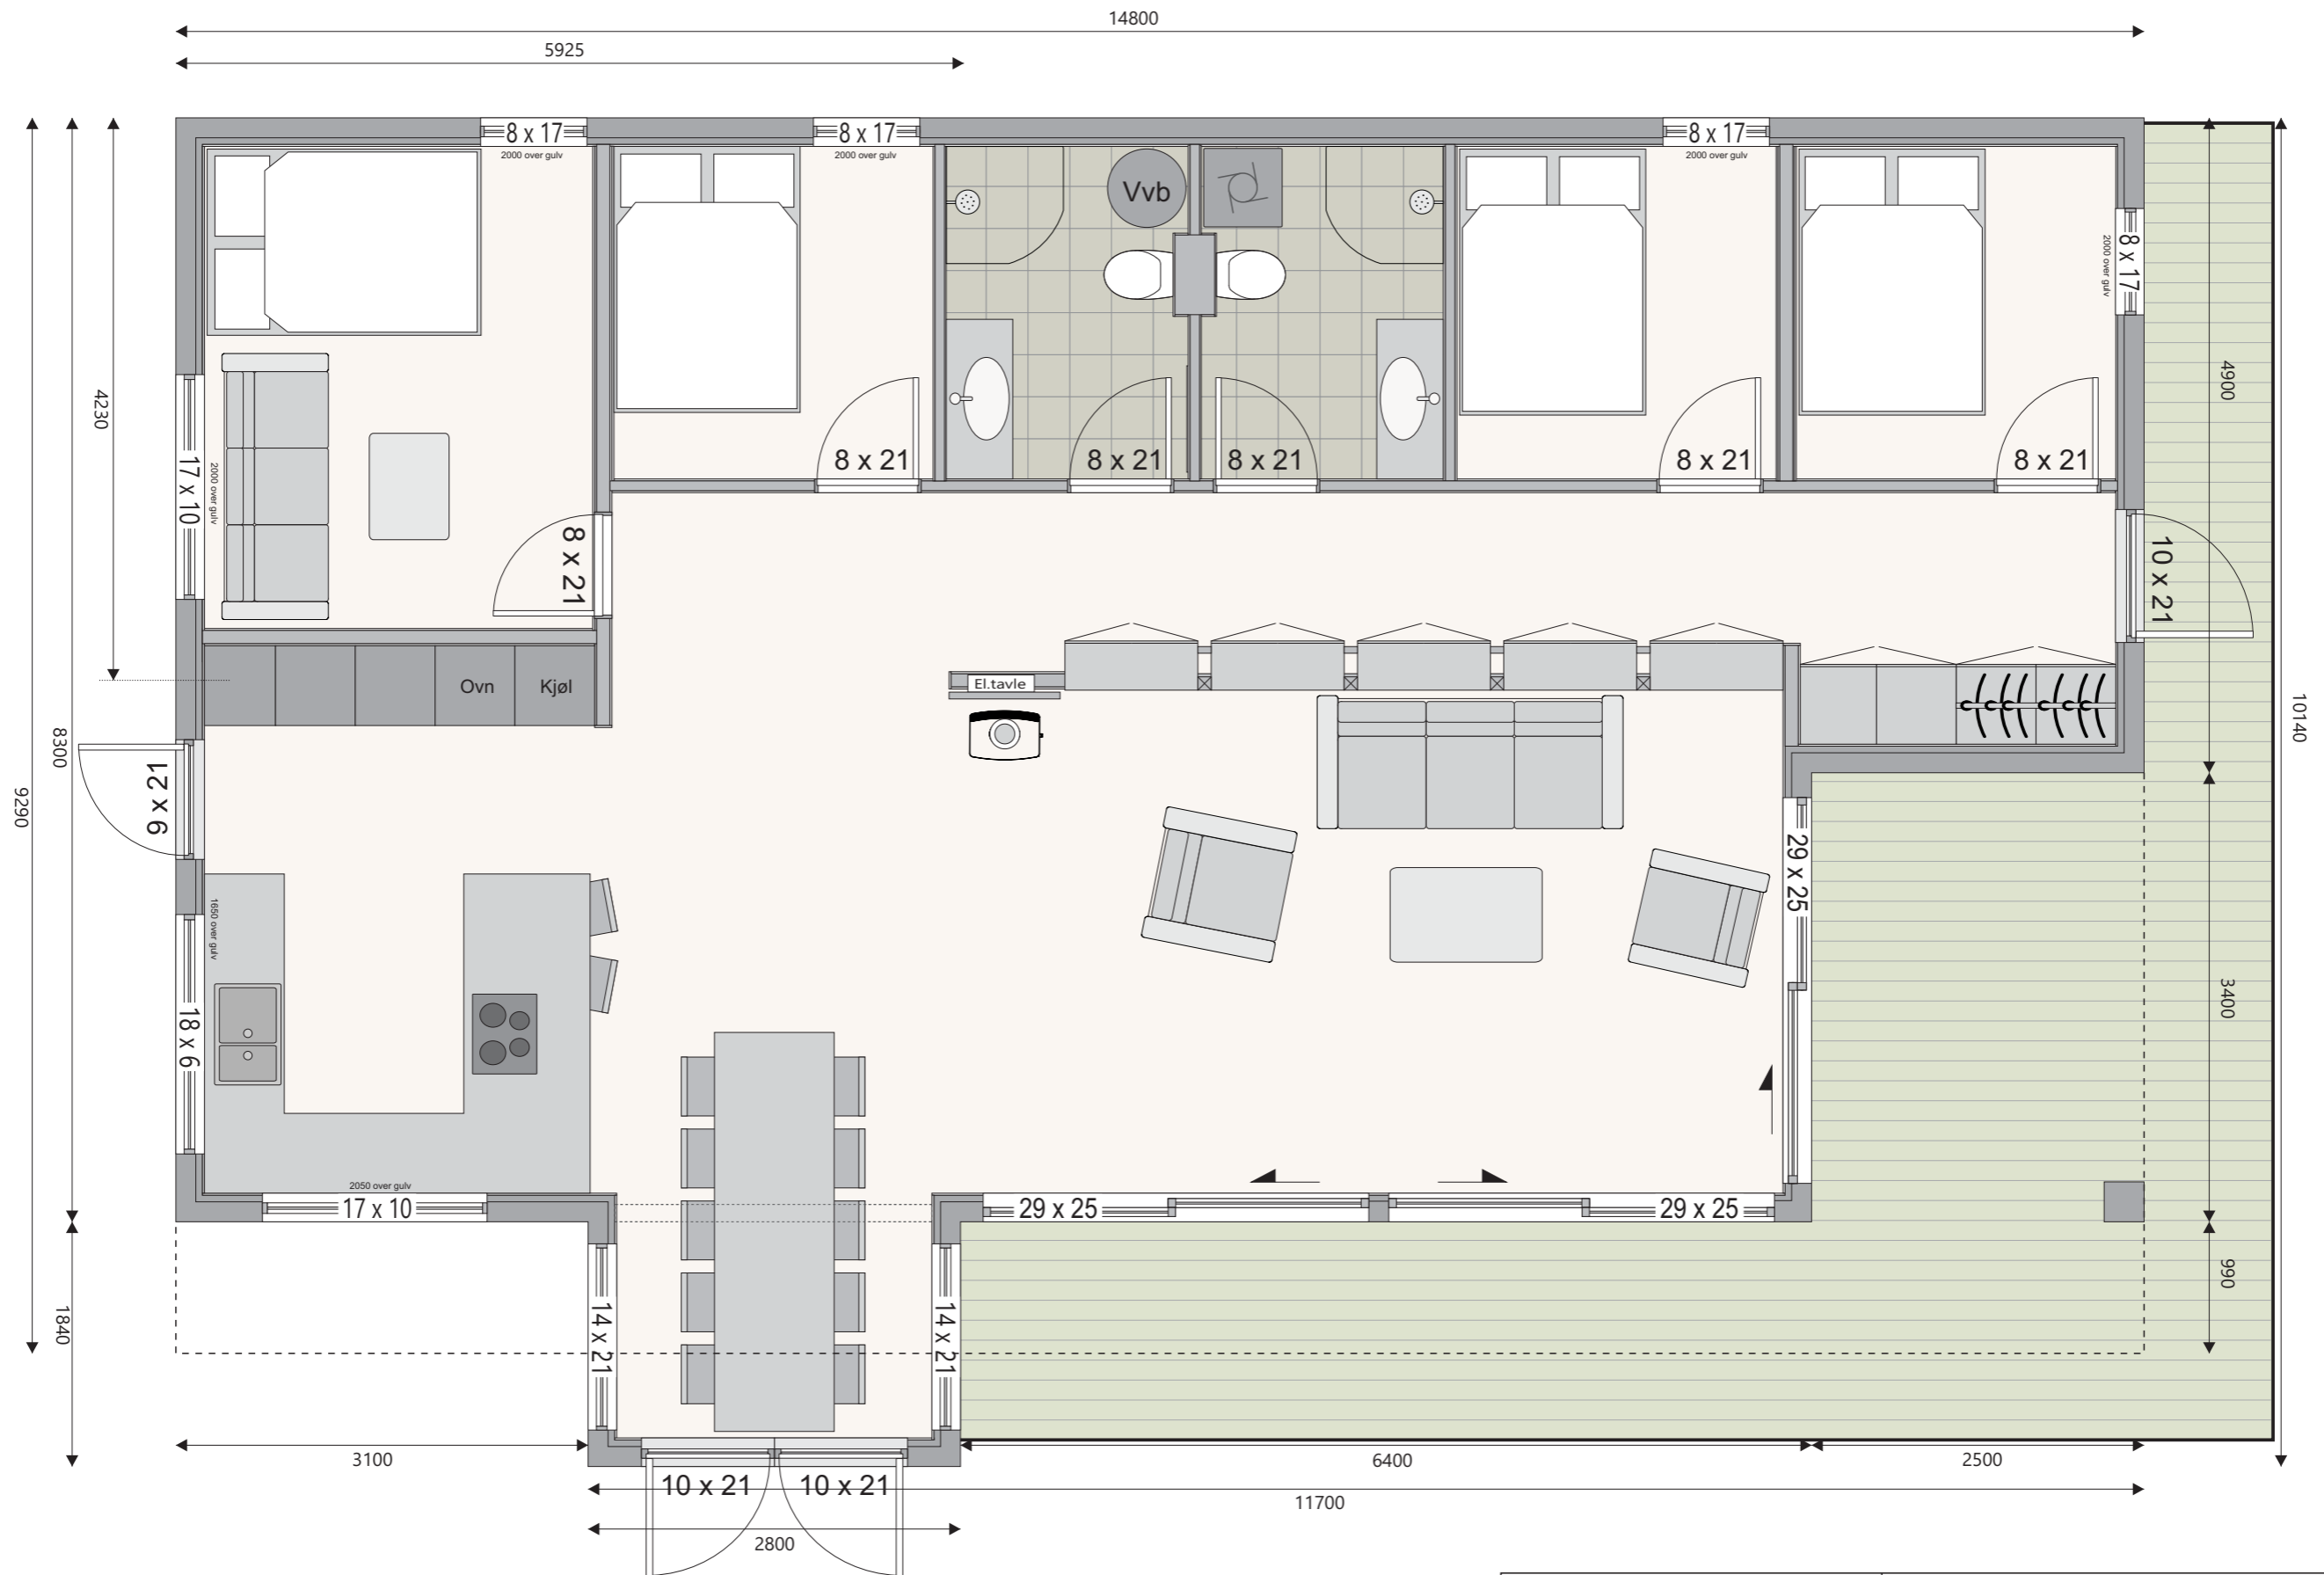

HEGGLAND UTVIKLING AS <small>Industritoppen 17, 4848 Arendal - 909 45 745 niels@lyhne.no</small>	Planløsning Sandå tomt 19 BRA 108 m ² - BYA 128 m ² Gnr. 220 Bnr. 32 Arendal kommune	Vedlegg E-1 1:50 - A3 22.09.2017 / NL
--	---	--