
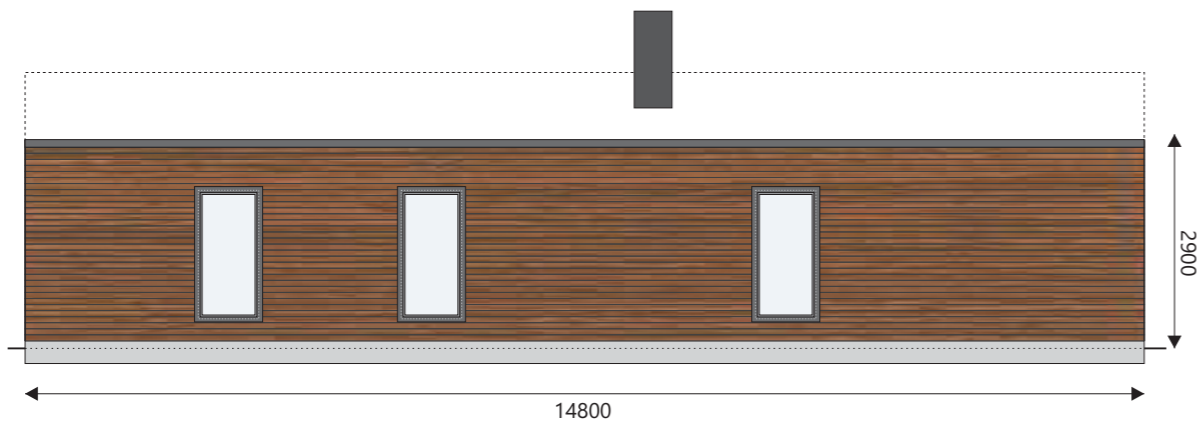
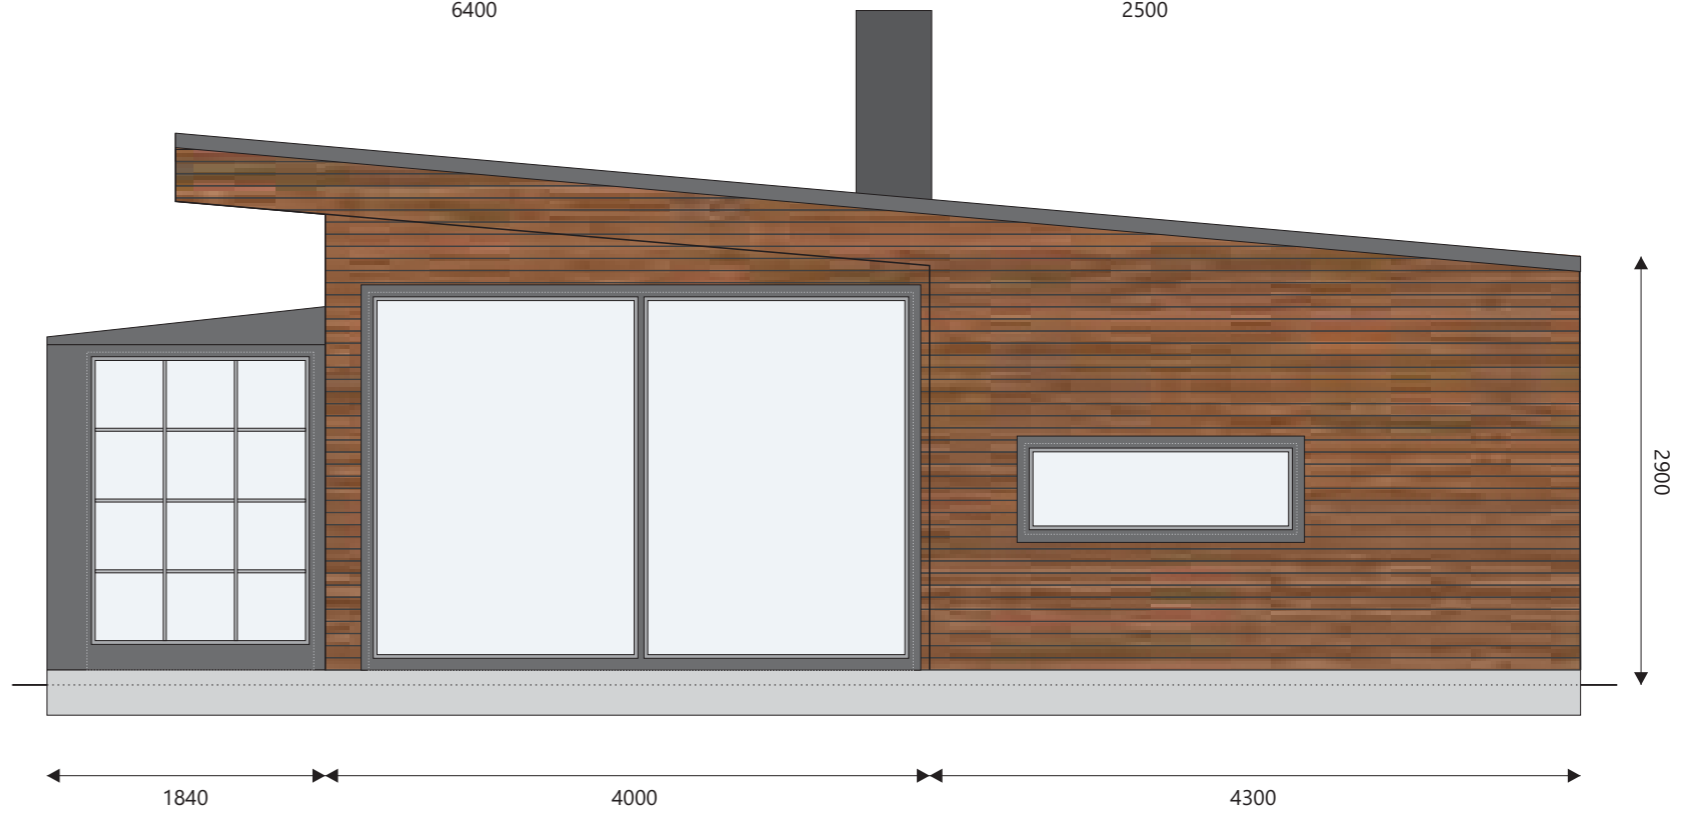



**HEGGLAND
UTVIKLING AS**
Industritoppen 17, 4848 Arendal - 909 45 745
niels@lyhne.no

Sandå tomt nr 20
BRA 108 m²
BYA 128 m²
Gnr. 220 Bnr. 33 Arendal kommune

1:50 - A3
02.05.2017 / NL

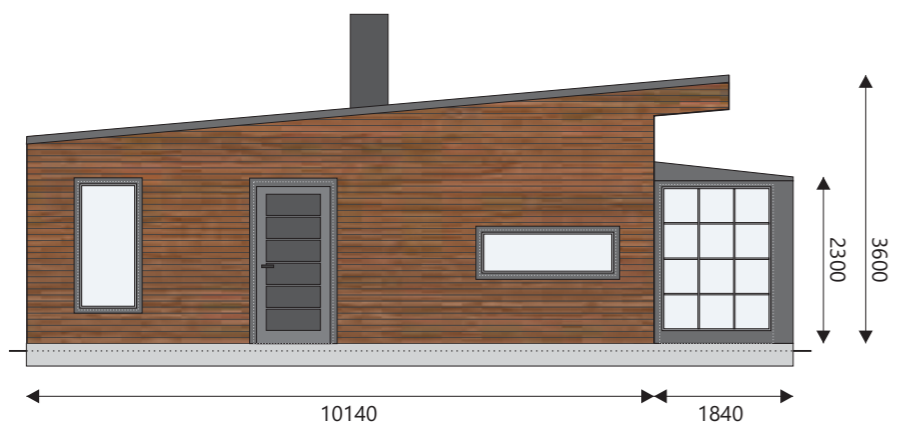

HEGGLAND UTVIKLING AS <small>Industritoppen 17, 4848 Arendal - 909 45 745 niels@lyhne.no</small>	Sandå tomt 20 Fasader	1:50/100 - A3 <small>02.05.2017 / NL</small>
	Gnr. 220 Bnr. 33 Arendal kommune	

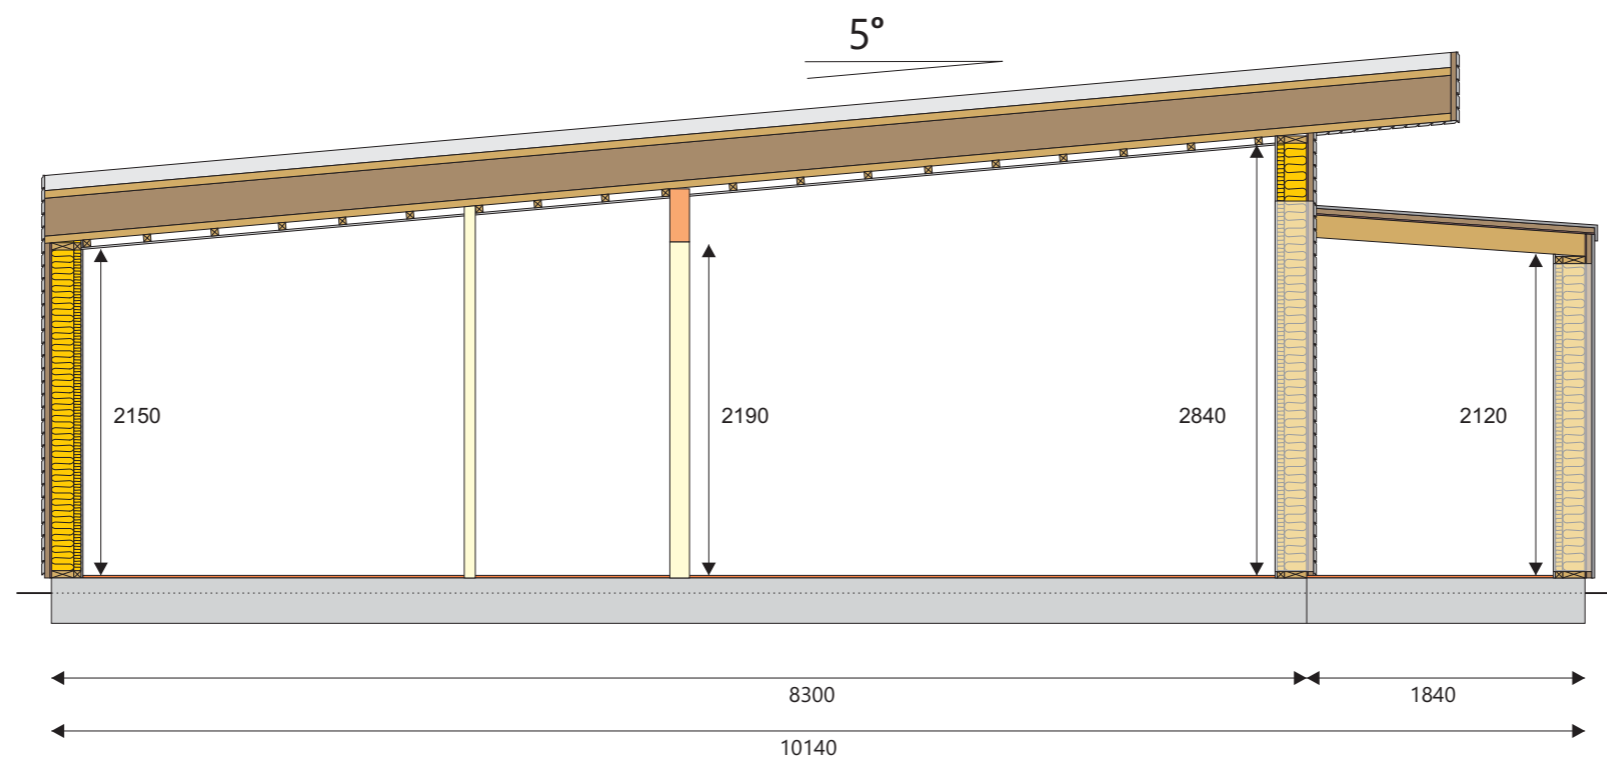

**HEGGLAND
UTVIKLING AS**

Industritoppen 17, 4848 Arendal - 909 45 745
niels@lyhne.no

Sandå tomt 20
Snitt

1:50 - A3
02.05.2017 / NL

Gnr. 220 Bnr. 33 Arendal kommune